


HUS 1 - FASAD MOT NORR - BLIVANDE  
UTSEENDE

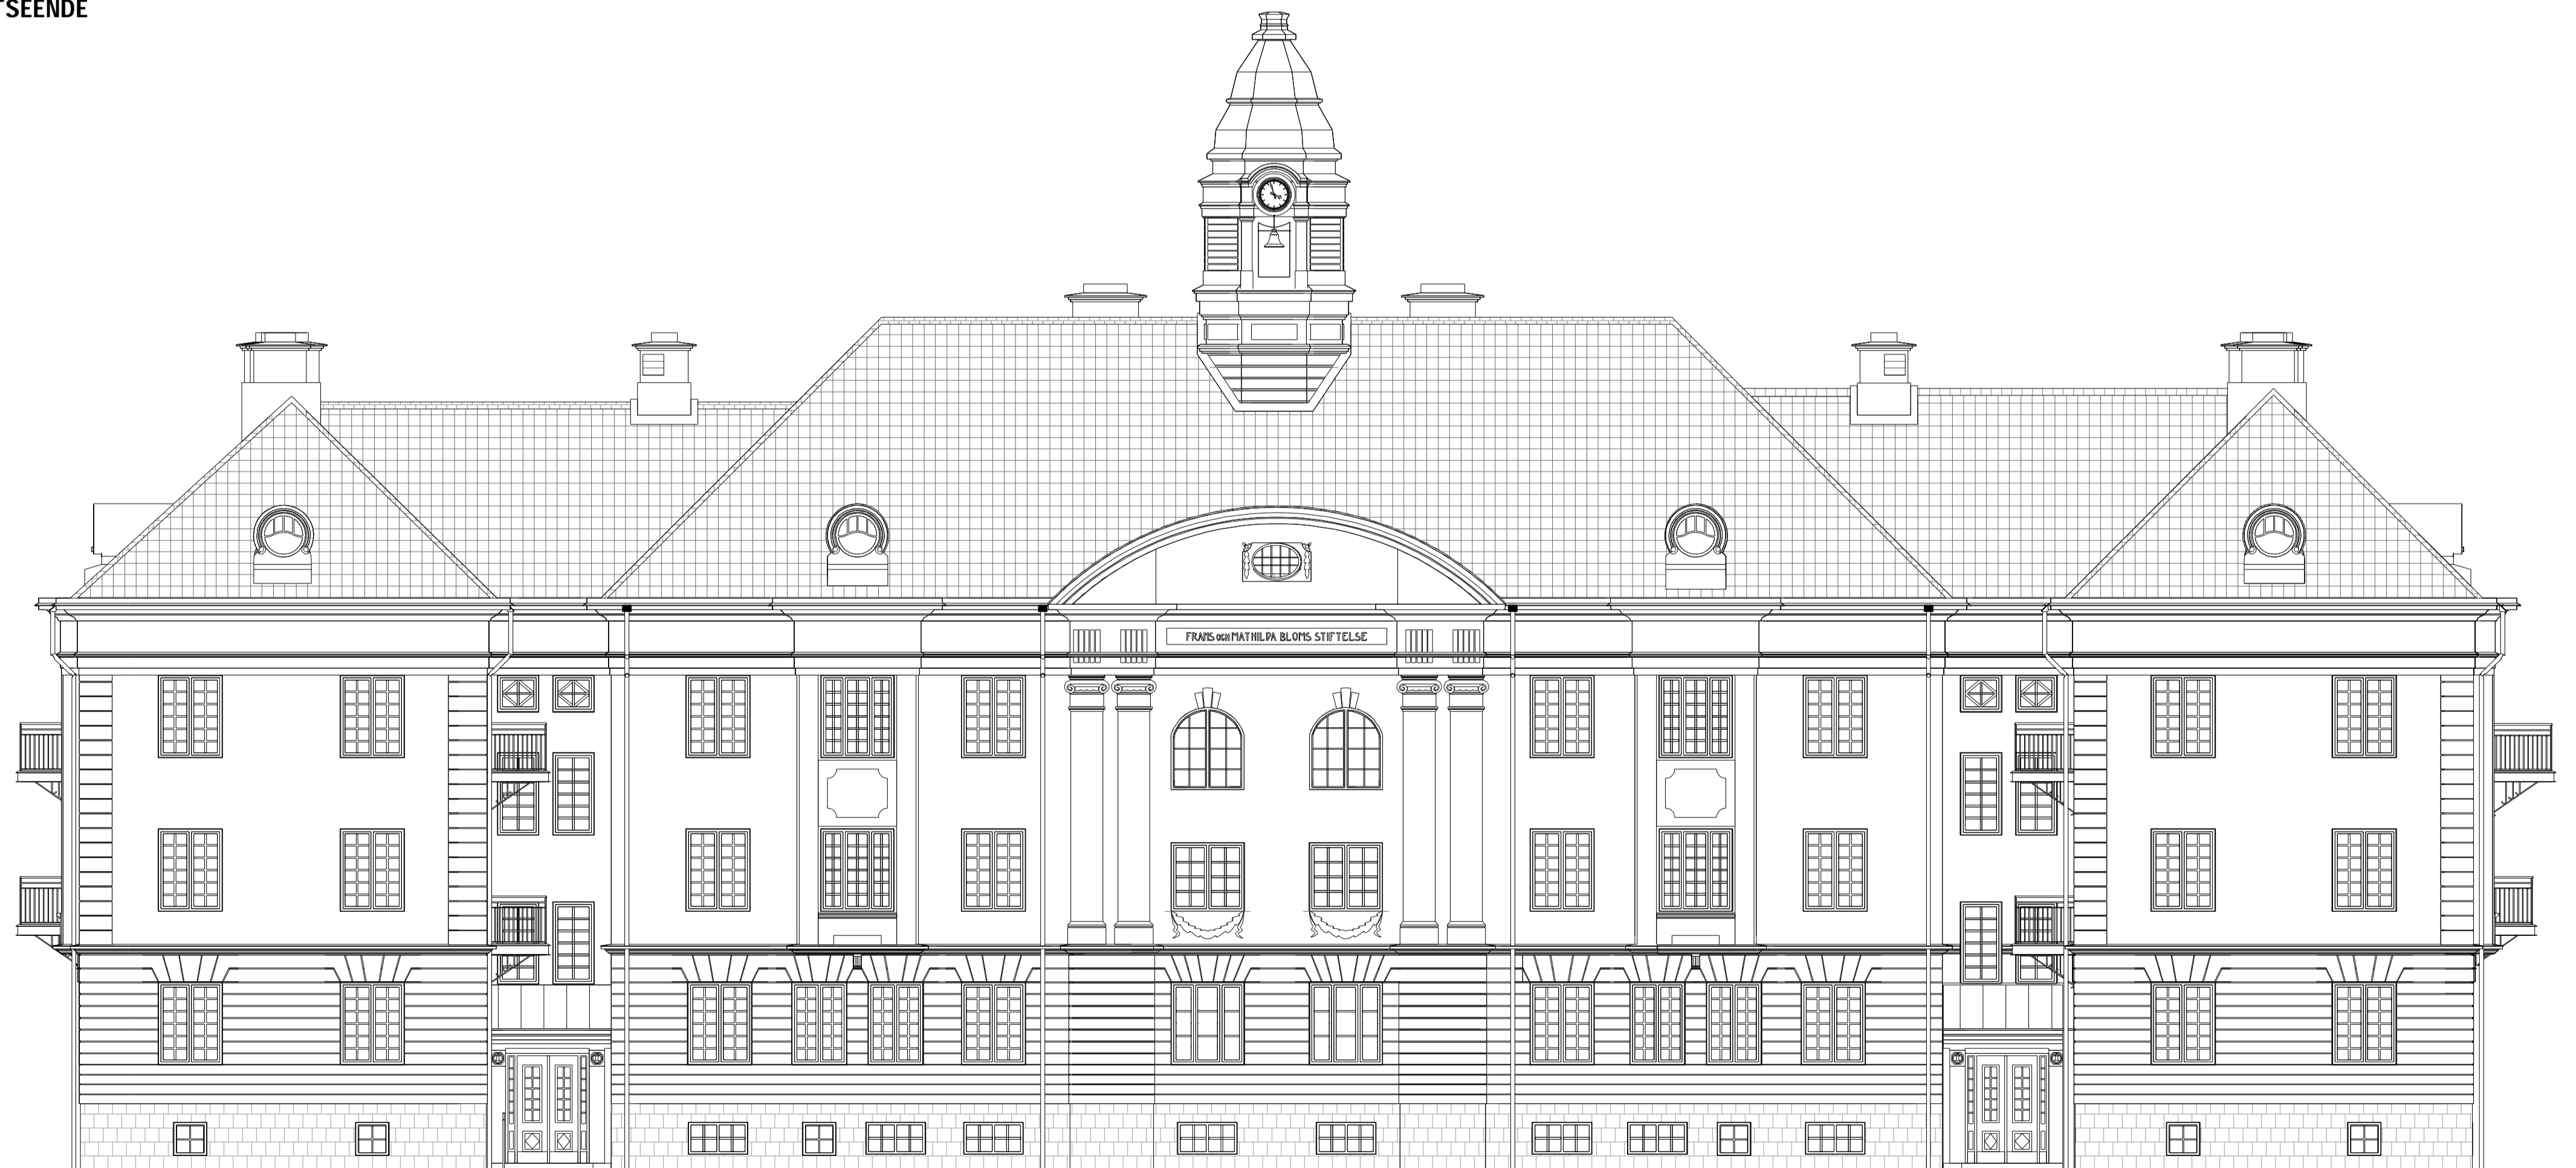

HUS 1 - FASAD MOT SÖDER - BLIVANDE  
UTSEENDE

Skala 1:100  
0 1 2 3 4 5 10 m